


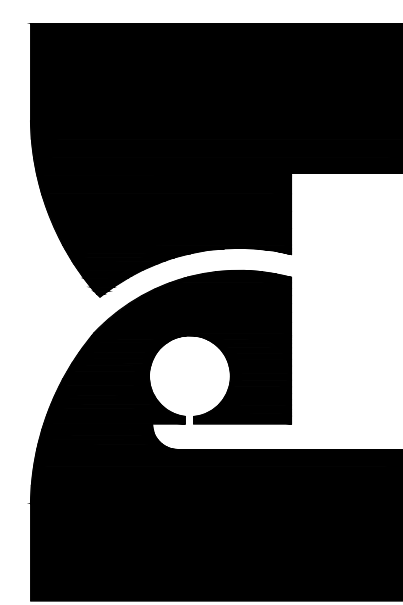

Architect is the author and owner of all drawings and specifications and other documents, including those in electronic form, prepared by the Architect and the Architect's consultant and the Architect shall retain all common law, statutory and other reserved rights, including copy rights for this project. The owner and/or others shall not use the Architect's drawings and specifications on other projects.

NEW RESIDENCE FOR:
CHATEAU DES FONTAINES RESIDENCE
6520 Southwest 94th Street
Miami, Florida 33156

revisions								
date	07-11-13	issued	01-29-15	drawn	HM	checked	1440	project no.

sheet no.

A-4




NORTH ELEVATION

SCALE : 3/16" = 1'-0"




SOUTH ELEVATION

SCALE : 3/16" = 1'-0"

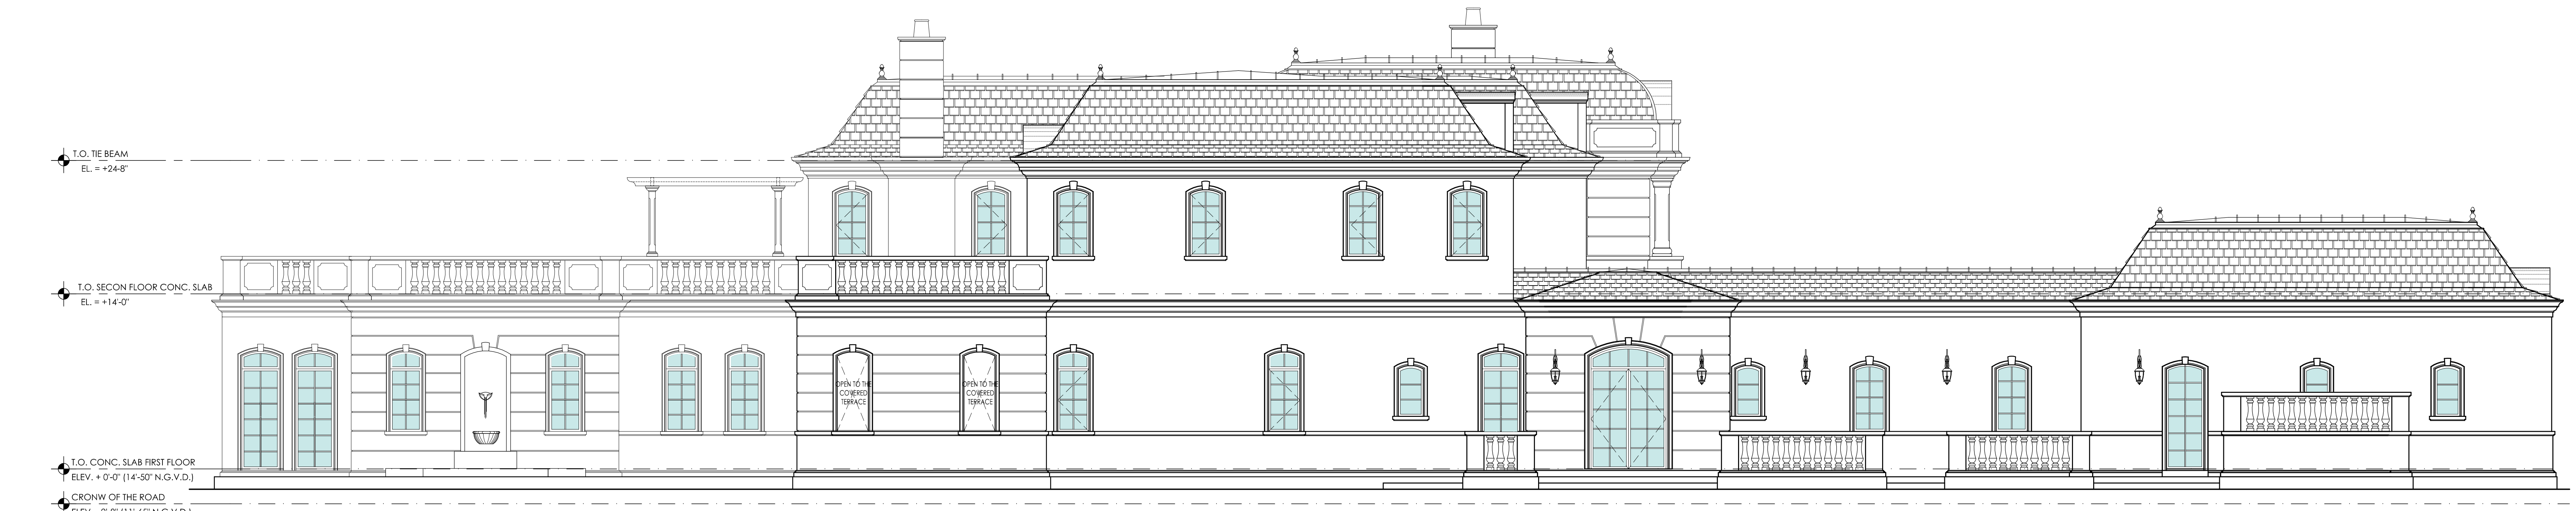

EAST ELEVATION

SCALE : 3/16" = 1'-0"

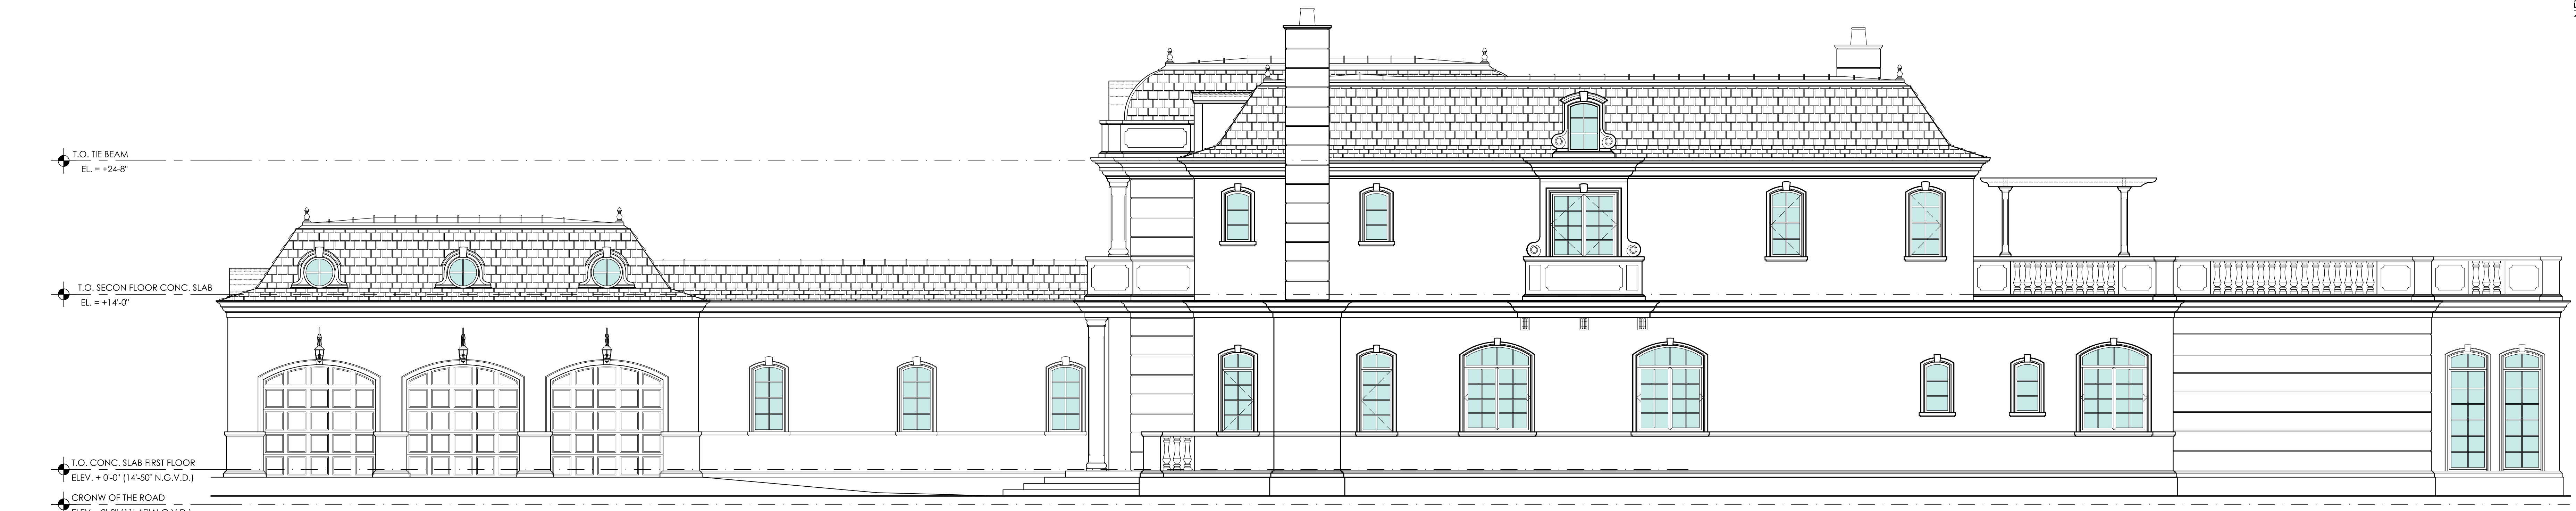

WEST ELEVATION

SCALE : 3/16" = 1'-0"