



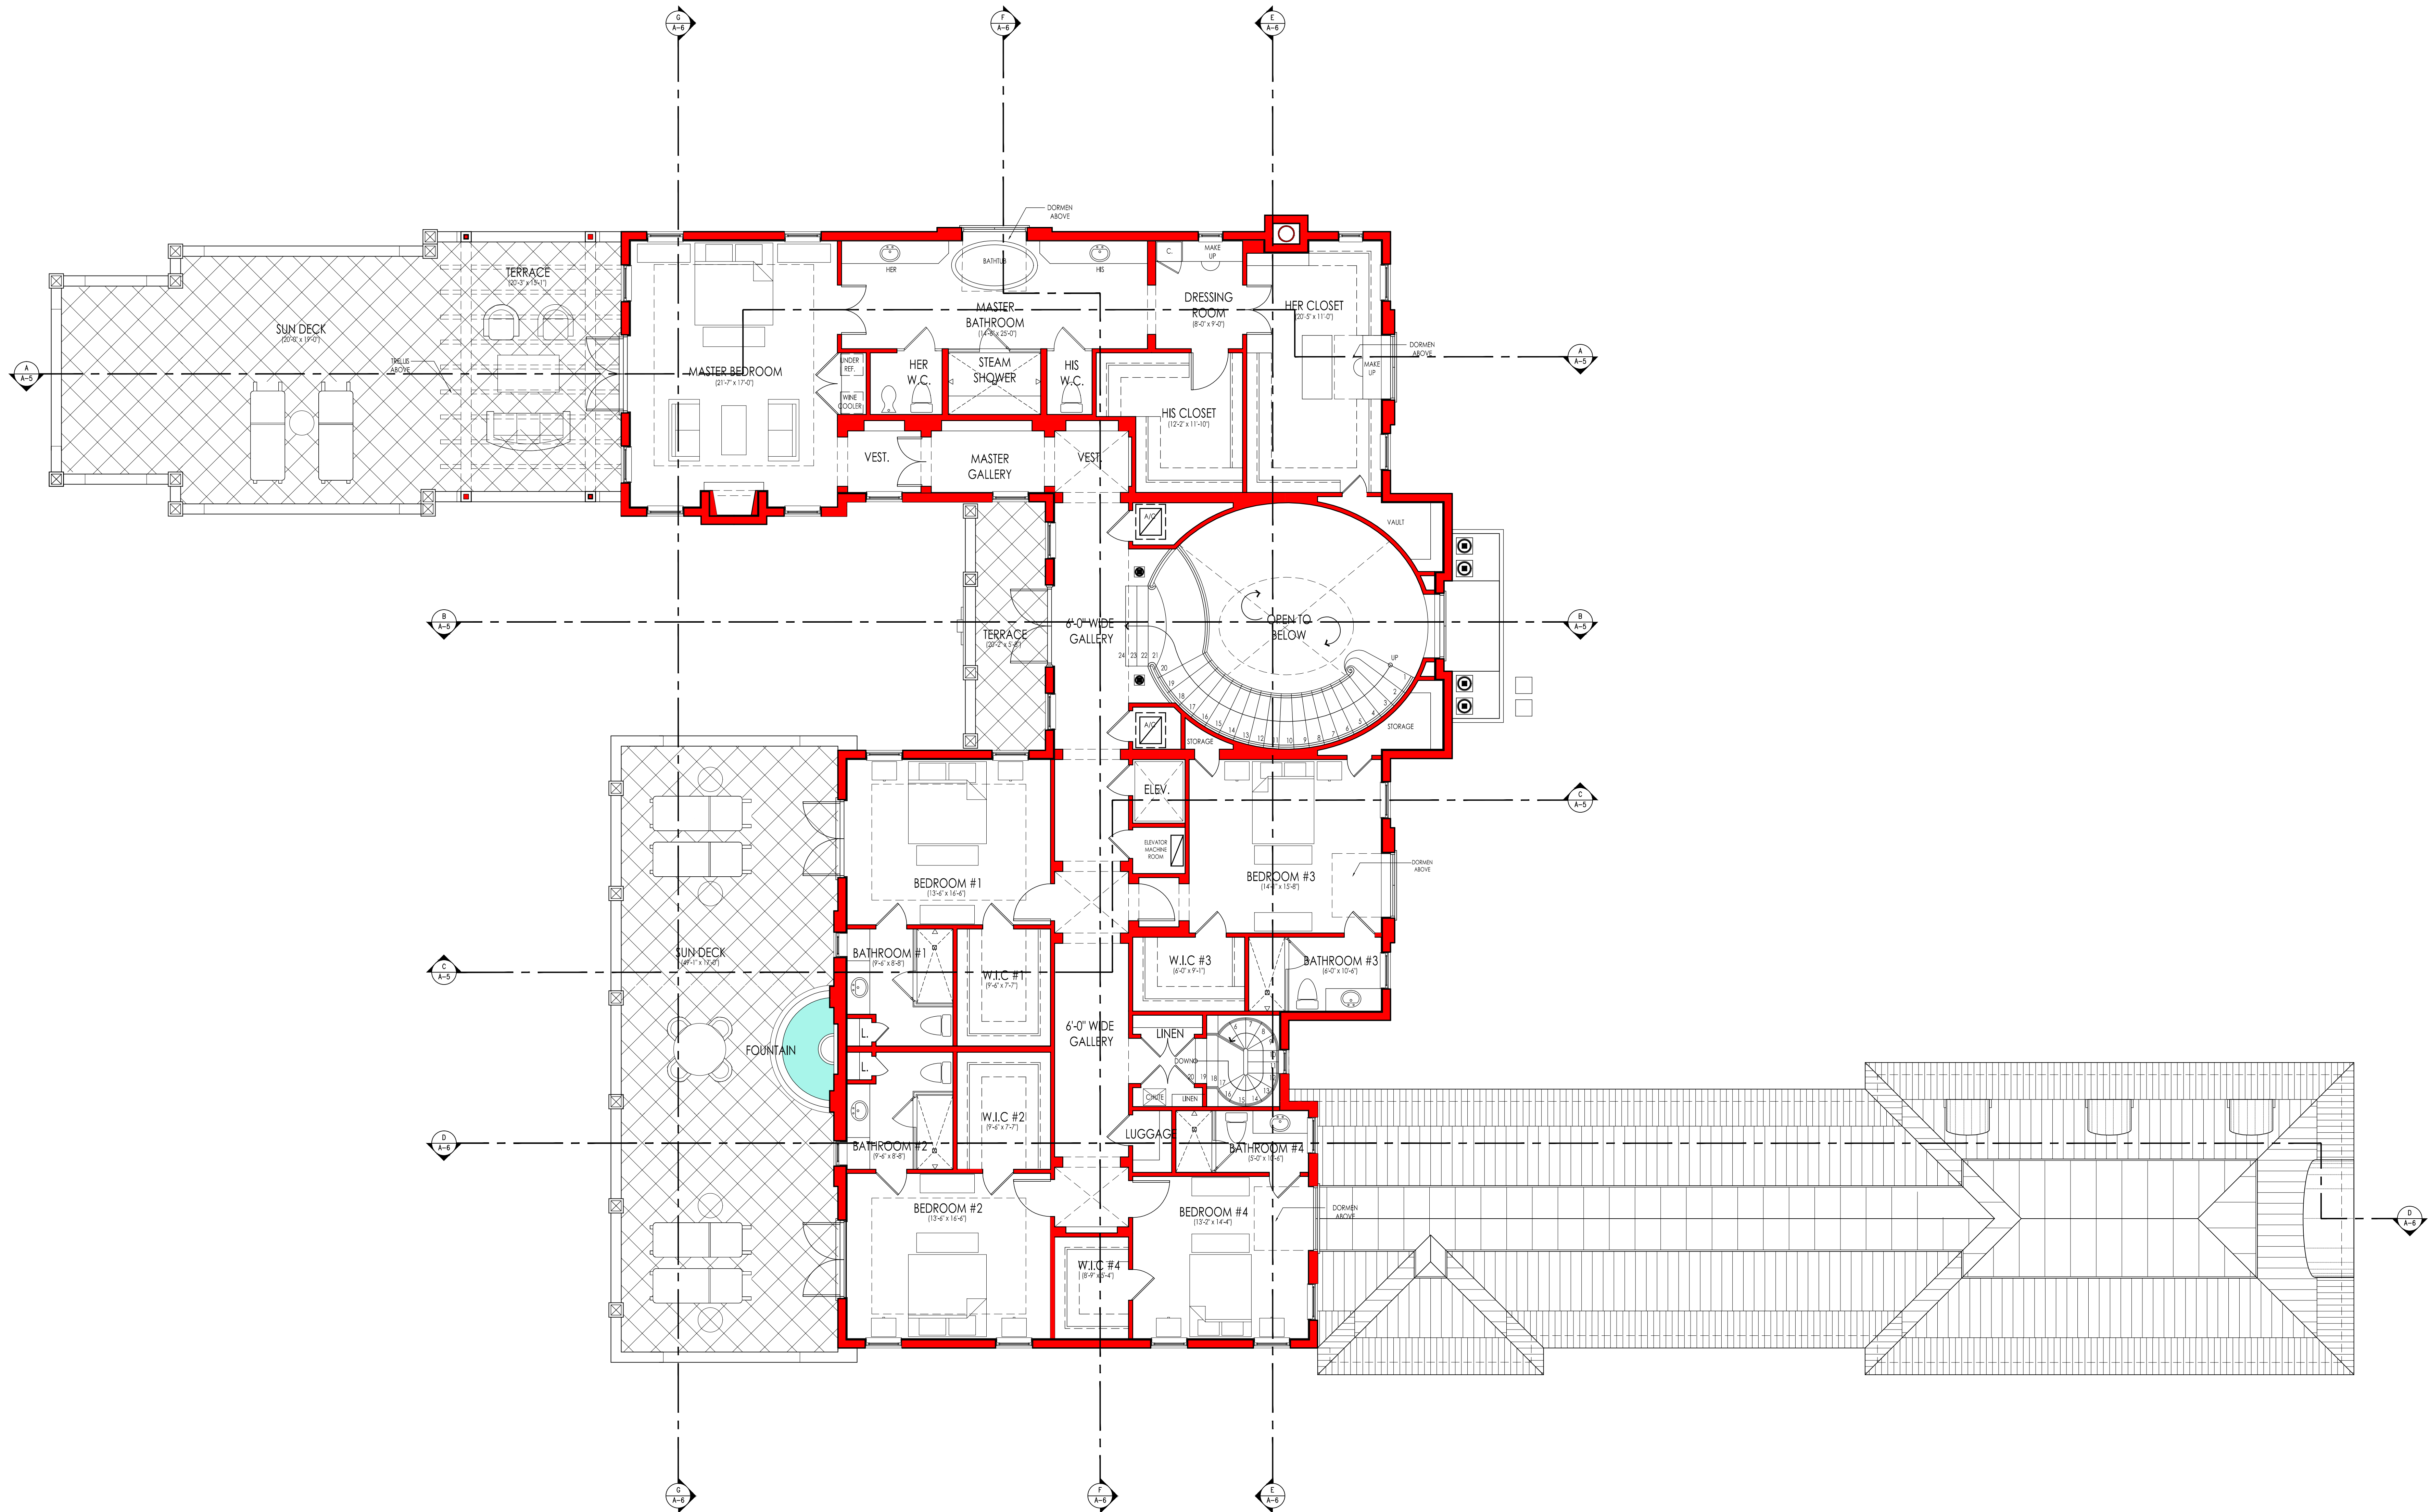

SECOND FLOOR PLAN
SCALE : 3/16" = 1'-0"

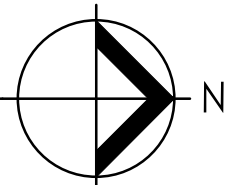

date	07-11-13	revisions	
issued	01-29-15		
drawn	HM		
checked			
project no.	1440		

sheet no.

A-3

NEW RESIDENCE FOR:

CHATEAU DES FONTAINES RESIDENCE

6520 Southwest 94th Street
Miami, Florida 33156

Architect is the author and owner of all drawings and specifications and other documents, including those in electronic form, prepared by the Architect and the Architect's consultant and the Architect shall retain all common law, statutory and other reserved rights, including copy rights for this project. The owner and/or others shall not use the Architect's drawings and specifications on other projects.