

sheet no. A-1

GENERAL

6,032 SQ. FT.


4,039 SQ. FT.

890 SQ. FT.

1,050 SQ. FT.

12,011 SQ. FT.

10,071 SQ. FT.

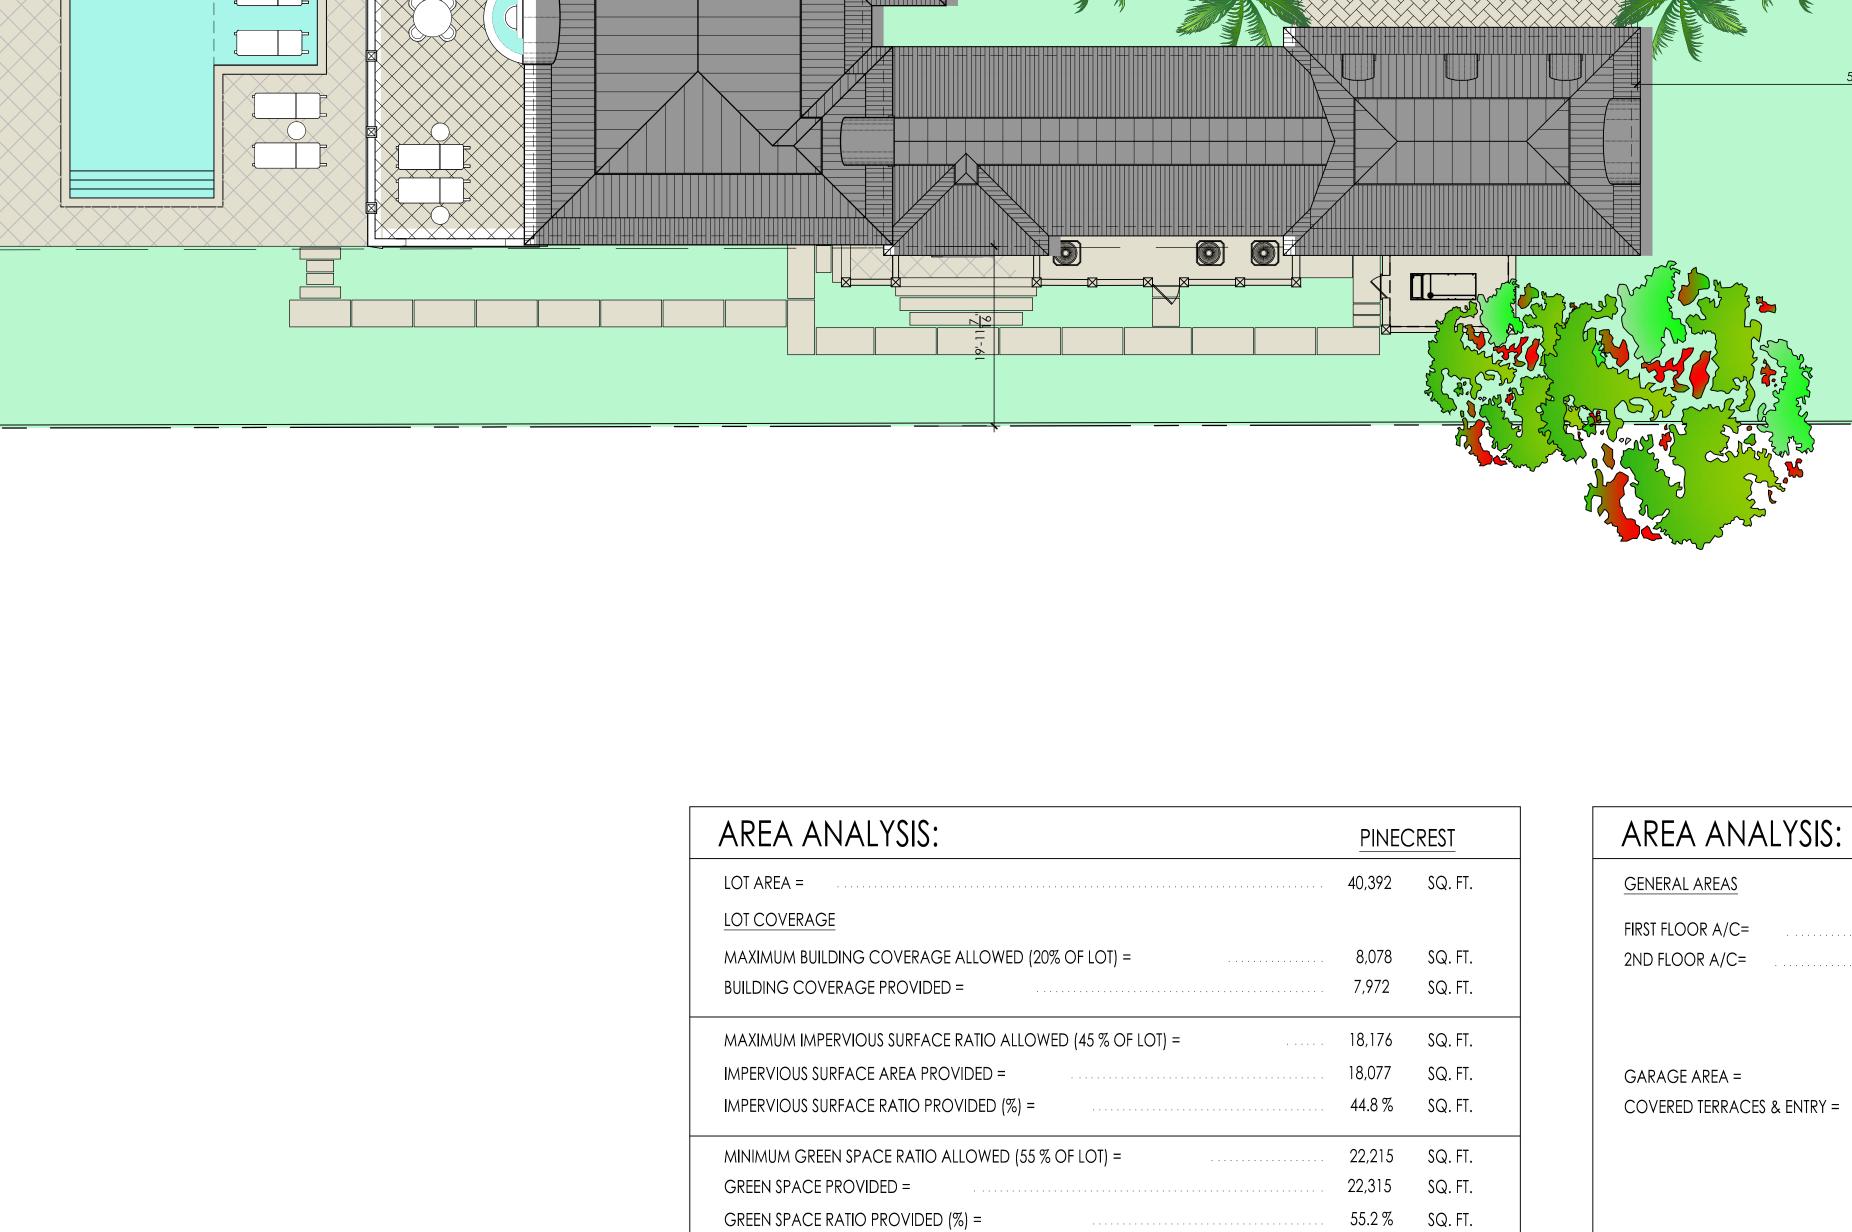

GREEN SPACE RATIO PROVIDED (%) =

MAXIMUM F.A.R. ALLOWED AT FIRST FLOOR (0.20) =

MAXIMUM F.A.R. ALLOWED AT SECOND FLOOR (0.10) =

FLOOR AREA RATIO (F.A.R.)

F.A.R. FIRST FLOOR PROVIDED =

F.A.R. SECOND FLOOR PROVIDED =

7,972 SQ. FT.

4,039 SQ. FT.

4,039 SQ. FT.